

**Speed Of Road
MPH**




Traffic Light Phasing	1 N/A	2 N/A
	3 N/A	4 N/A

Site Length In Meters	N/A
-----------------------	-----

Shuttle Lane Width In Meters	N/A
------------------------------	-----

All Red Times	1 N/A	2 N/A
	3 N/A	4 N/A

Drawing Notes

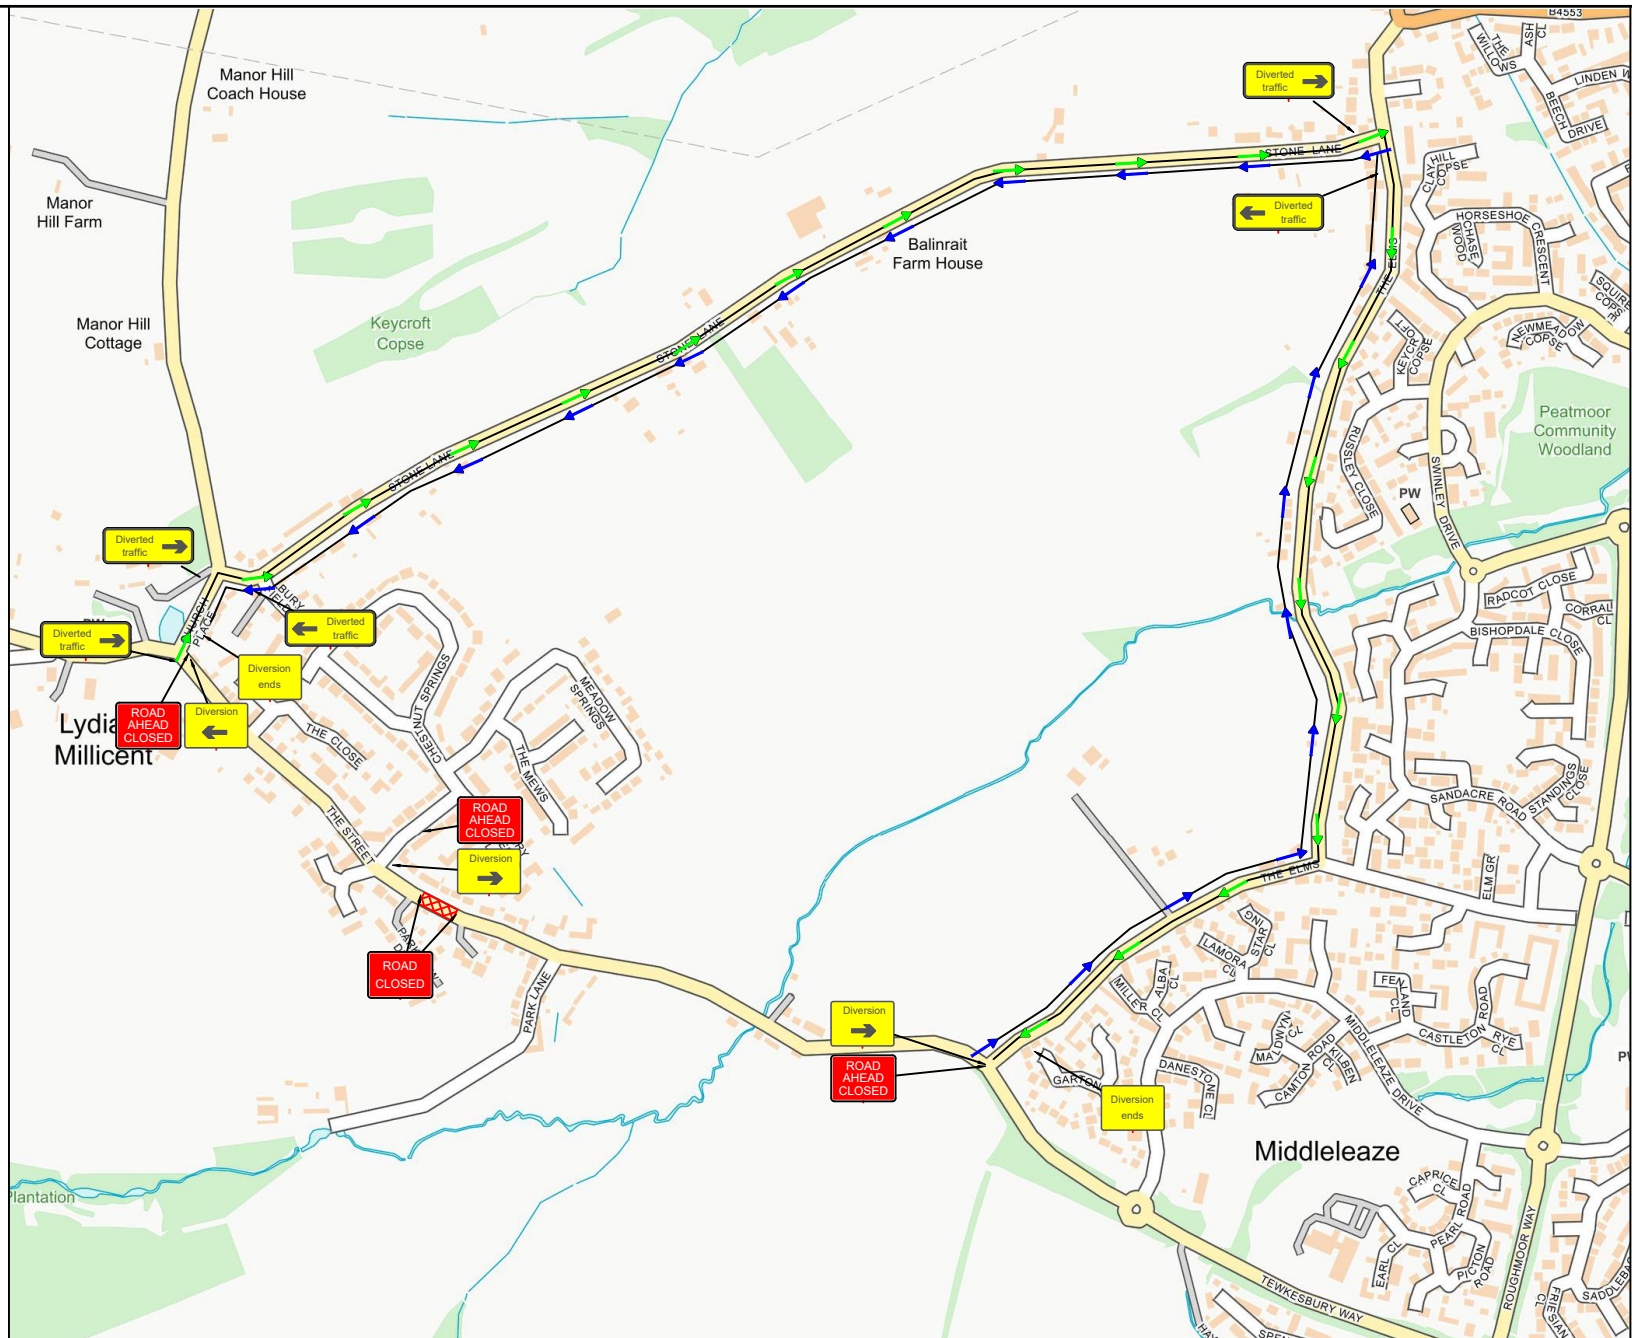

SAFETY ZONE DIMENSIONS (S)
 Permanent speed limit 30mph or less
 Sideways safety zone 0.5m
 Longways safety zone 0.5m
 (Dimensions are minima)

- KEY**
- Traffic sign
 - Traffic cone
 - Traffic signals to Diagram 3000.1
 - Working Space
 - Pedestrian Barrier

Issue	Date

**The St, Lydiard Millicent,
Swindon
SN5 3LU**

Drawing No
PTM/CAPPAGH/0230

NOT TO SCALE

Original drawing size A4 - NTS